

LIGHTING SUMMARY

Lighting Summary

	Led wash	16
	Beamz Par Led	8
	SGM Palco Mobile	4
	Prolights SmartBat	2
	Selecon SPX 15-35deg with custom gobo	2
	PAR64 CP60	9
	Smoke Factory Captain D	1
	Generic Hazer	2

Notes:

- distanze come indicato
- posizioni come indicato



IL GRUFFALO'

LAYOUT: **Overhead**
 VENUE: **T. Filippini, Verona**
 EVENT DATE: **18/01/2022**

1

LIGHTING DESIGNER: **Manuel Renga**
 DIRECTOR: **Manuel Renga**
 ASS. DIRECTOR: **Chiara Serangeli**

SET DESIGNER: **Manuel Renga**
 PROJECT MANAGER: **Meri Malaguti**

DRAWN BY: **Manuel Garzetta** DATE: **27/02/2022**

DRAWING: **1 OF 1** SCALE: **1:50 - A2**

SHEET TITLE: **Lightplot Overview**


CAD FILE: **Gruffalo_Lightplot_2022.vwx**

REVISION:	n°	date	notes
	A	27/02/2022	misure corrette

This drawing represents visual concepts and constructions suggestions only. It does not replace the knowledge and advice of a licensed structural engineer. The designer in unqualified to determinate the structural appropriateness of this design and will not assume responsibility for improper engineering or use.

8,5 8 7,5 7 6,5 6 5,5 5 4,5 4 3,5 3 2,5 2 1,5 1 0,5 0 0,5 1 1,5 2 2,5 3 3,5 4 4,5 5 5,5 6 6,5 7 7,5 8

8
7,5
7
6,5
6
5,5
5
4,5
4
3,5
3
2,5
2
1,5
1
0,5
0

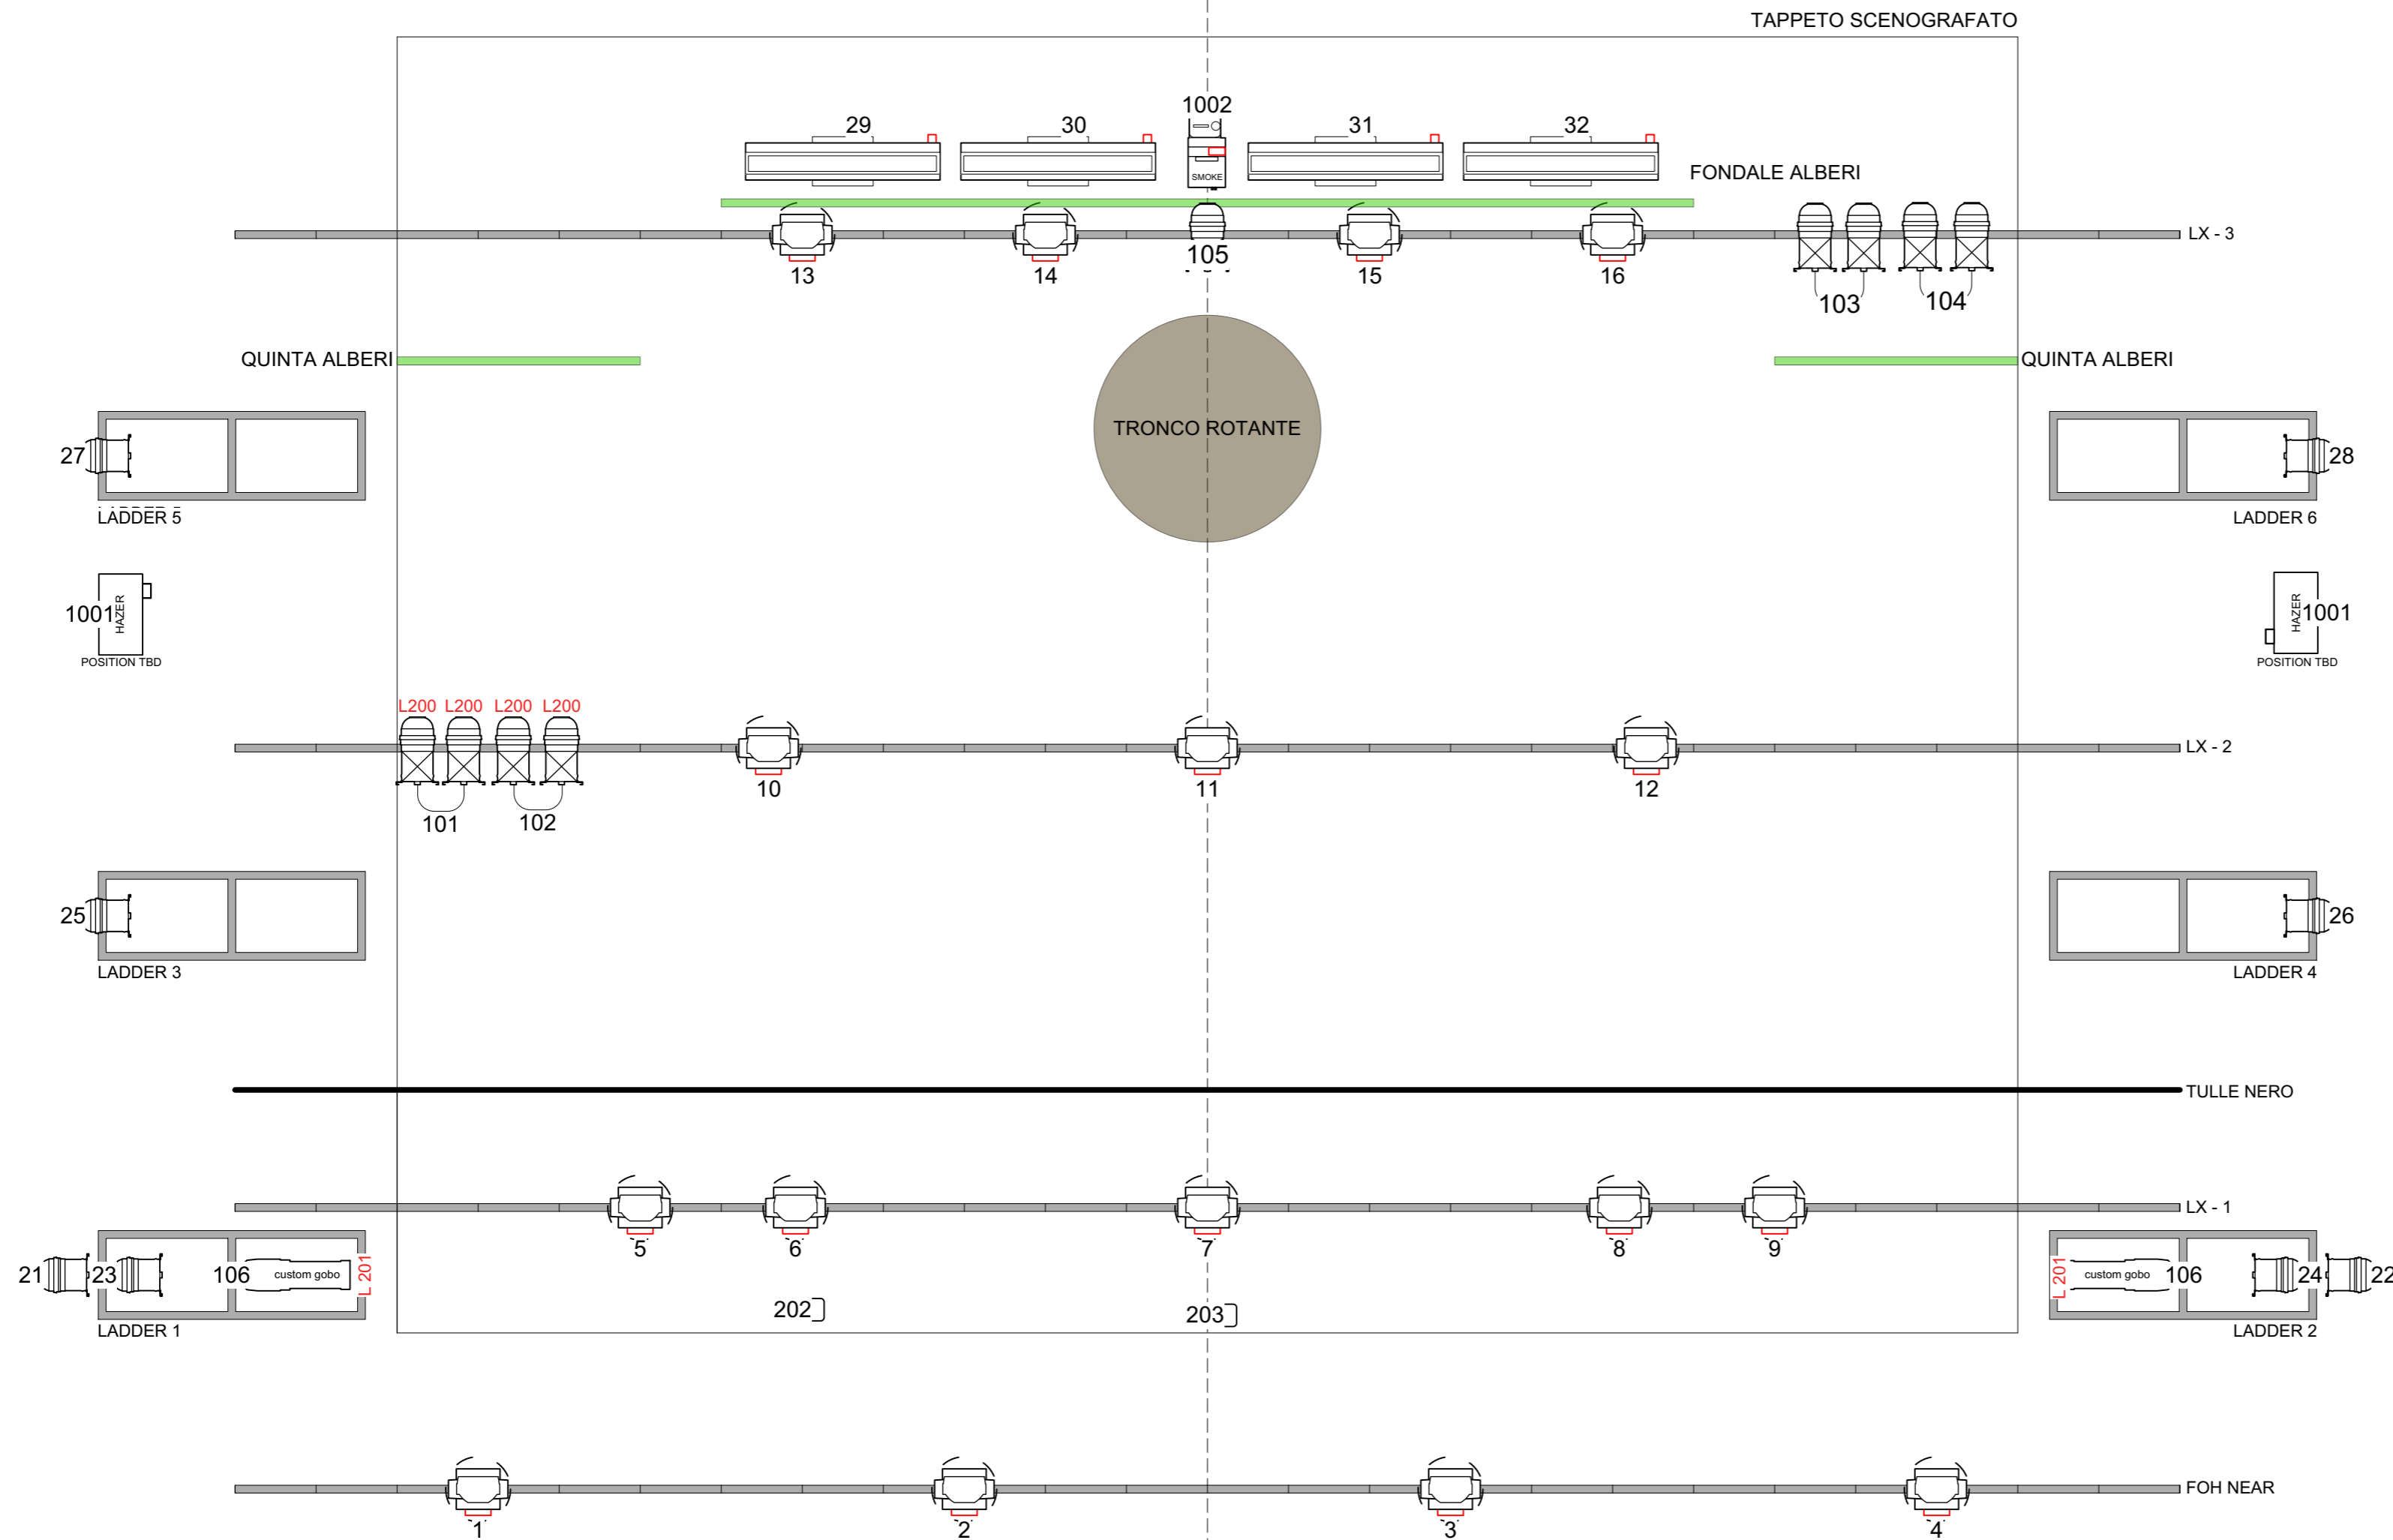

8,5 8 7,5 7 6,5 6 5,5 5 4,5 4 3,5 3 2,5 2 1,5 1 0,5 0 0,5 1 1,5 2 2,5 3 3,5 4 4,5 5 5,5 6 6,5 7 7,5 8

